

SITE PLAN FOR WORKSHOP OF B.B.B.T. COURSE, SECTOR-C

UNDER COE, AT I.T.I. HOWRAH HOMES. SHOWN IN RED MARKED.




RAMRAJATALA RLY. STN.

PUBLIC LAND


TOTAL LAND AREA = 30668.43 sq. m

ACTUAL COVERED AREA = 7017.87 sq. m

PUBLIC LAND

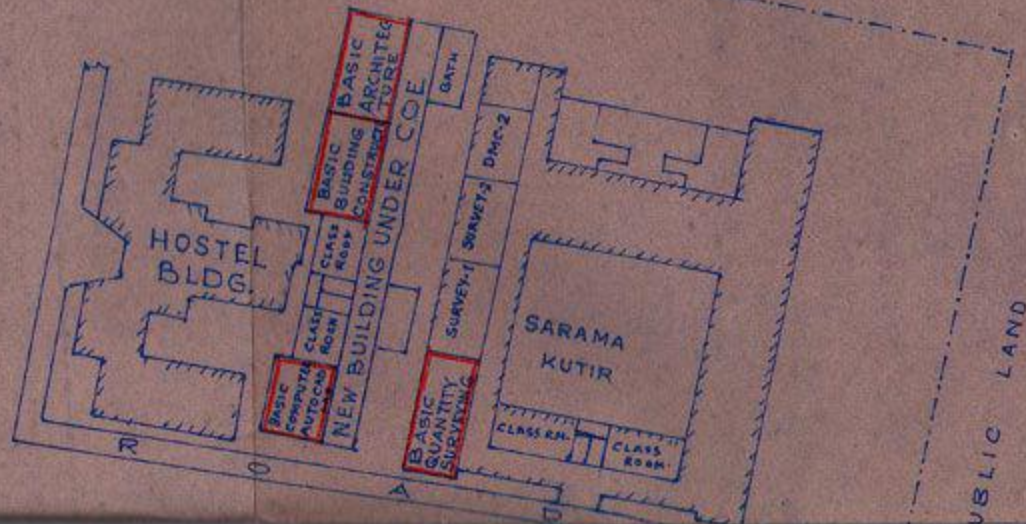

PUBLIC LAND

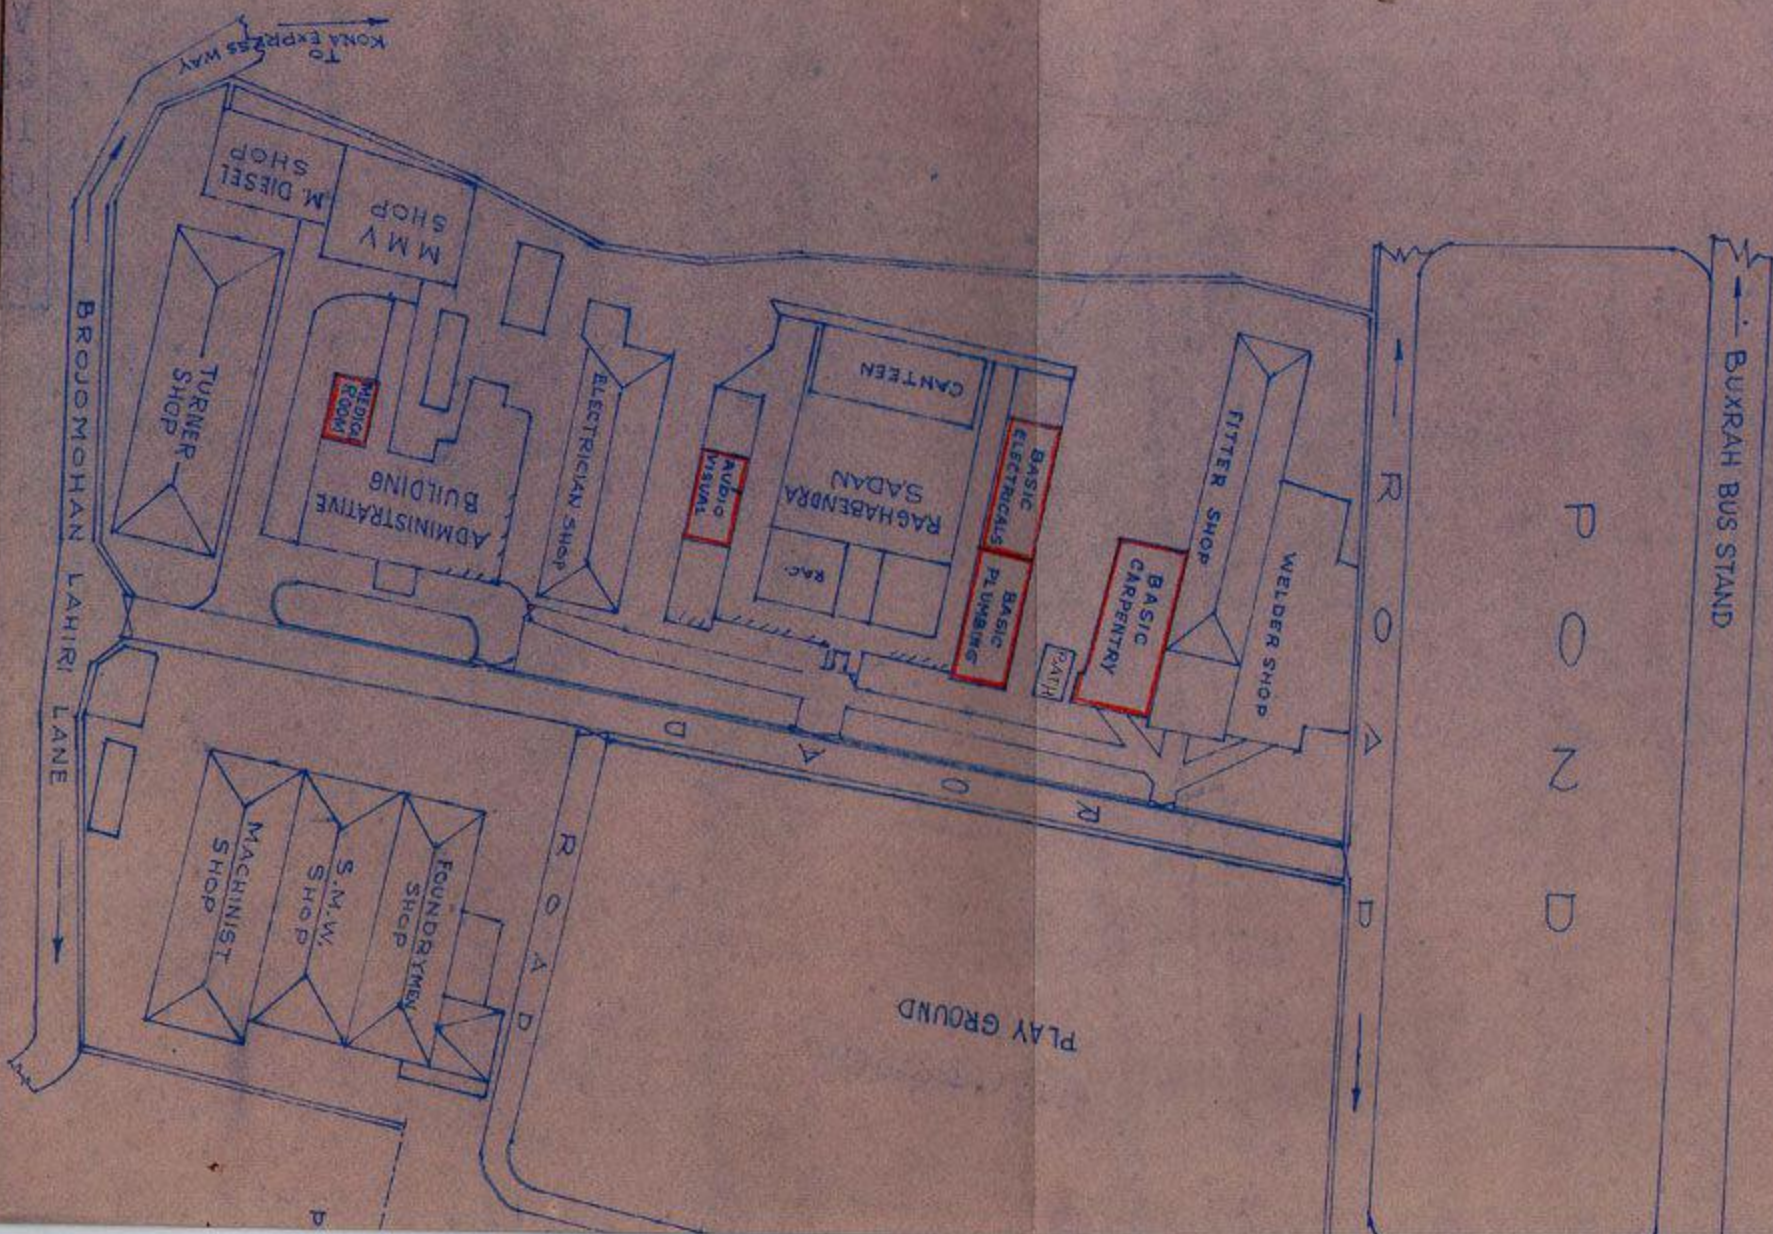


OF BASIC ROOM AT (FLOOR)

MODL
SIC QUANTIT
= 70.94M
5.6MKI

WORK

DOM

LAYOUT OF TRADE MODULES OF SECTOR-C.W.M.L.
AT III. HOWRAH HOMES

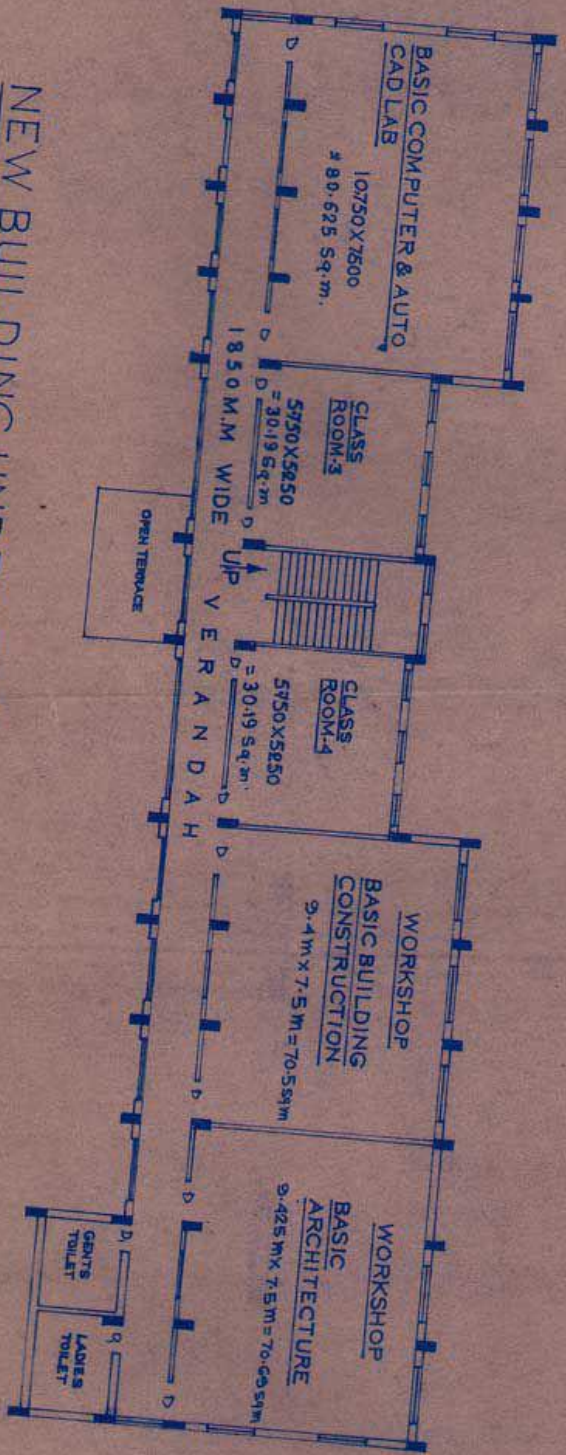

NEW BUILDING UNDER COE (FIRST FLOOR)
AT I.T.I. HOWRAH HOMES


PLAN OF
SHELF STUDIES
OFF-COMPA

LOCATION OF BASIC ELECTRICAL & BASIC PLUMBING
SHOP UNDER COE AT RAGHABENDRA SADAN




...HOMES
...ON



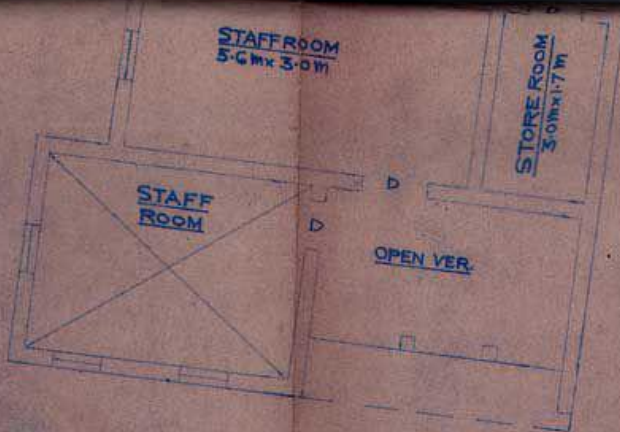

LAY OUT CARPENTRY WORK SHOP

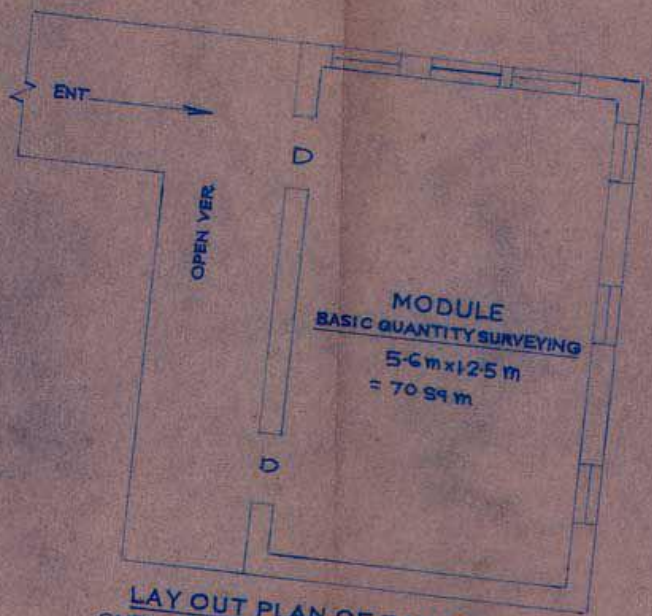


LAY OUT PLAN OF BASIC QUANTITY SURVEYING CLASS ROOM AT SHARMA KUTIR (FIRST FLOOR)

Prayash Majumdar

Prayash Majumdar, MIT
 W/037885/8
 Sr. Engg. Service (Rif)
 Govt. of West Bengal
 Engineering Consultant
 43/8/1/1, Jheel Road
 Kolkata-700 031

FILE	ITI HOWRAH HOMES
DRAWN	SITE PLAN OF
CKD	TRADE MODULES
TRD	OF C.W.W.
CPR	<i>Sujoy D.</i>
APP	SUJOY DE
SCALE: 1:500	1, Gopal Banerjee 1st bye Lane, HOWRAH - 711101 HMC. LBS NO - 25, Class I. 5/10/03 LBS/Engr.

R-C.W.W. UNDER COE

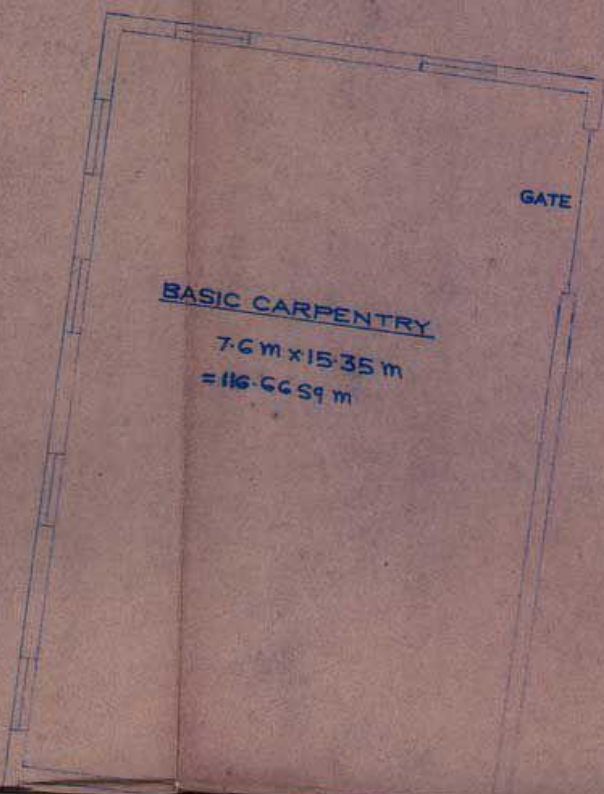

BASIC CARPENTRY

7.6 m x 15.35 m

= 116.6659 m